


PLAN SHOWING THE PROPOSED LAYOUT PLAN MUDA MAHABUB NAGAR LIMIT IN SY.NO. 302/P
SITUATED AT GOLLAPALLY SIVAR, JADCHERLA MANDAL, MAHABUB NAGAR DIST.

BELONGS TO :- ANVAY INFRA REALTY PVT LTD, REP: BY MANAGING DIRECTOR KAYITHI KIRAN REDDY. S/O. K. VENKAT REDDY

FINAL LP NO. 416730/LP/GP/205278/0004/2024

724'-2"

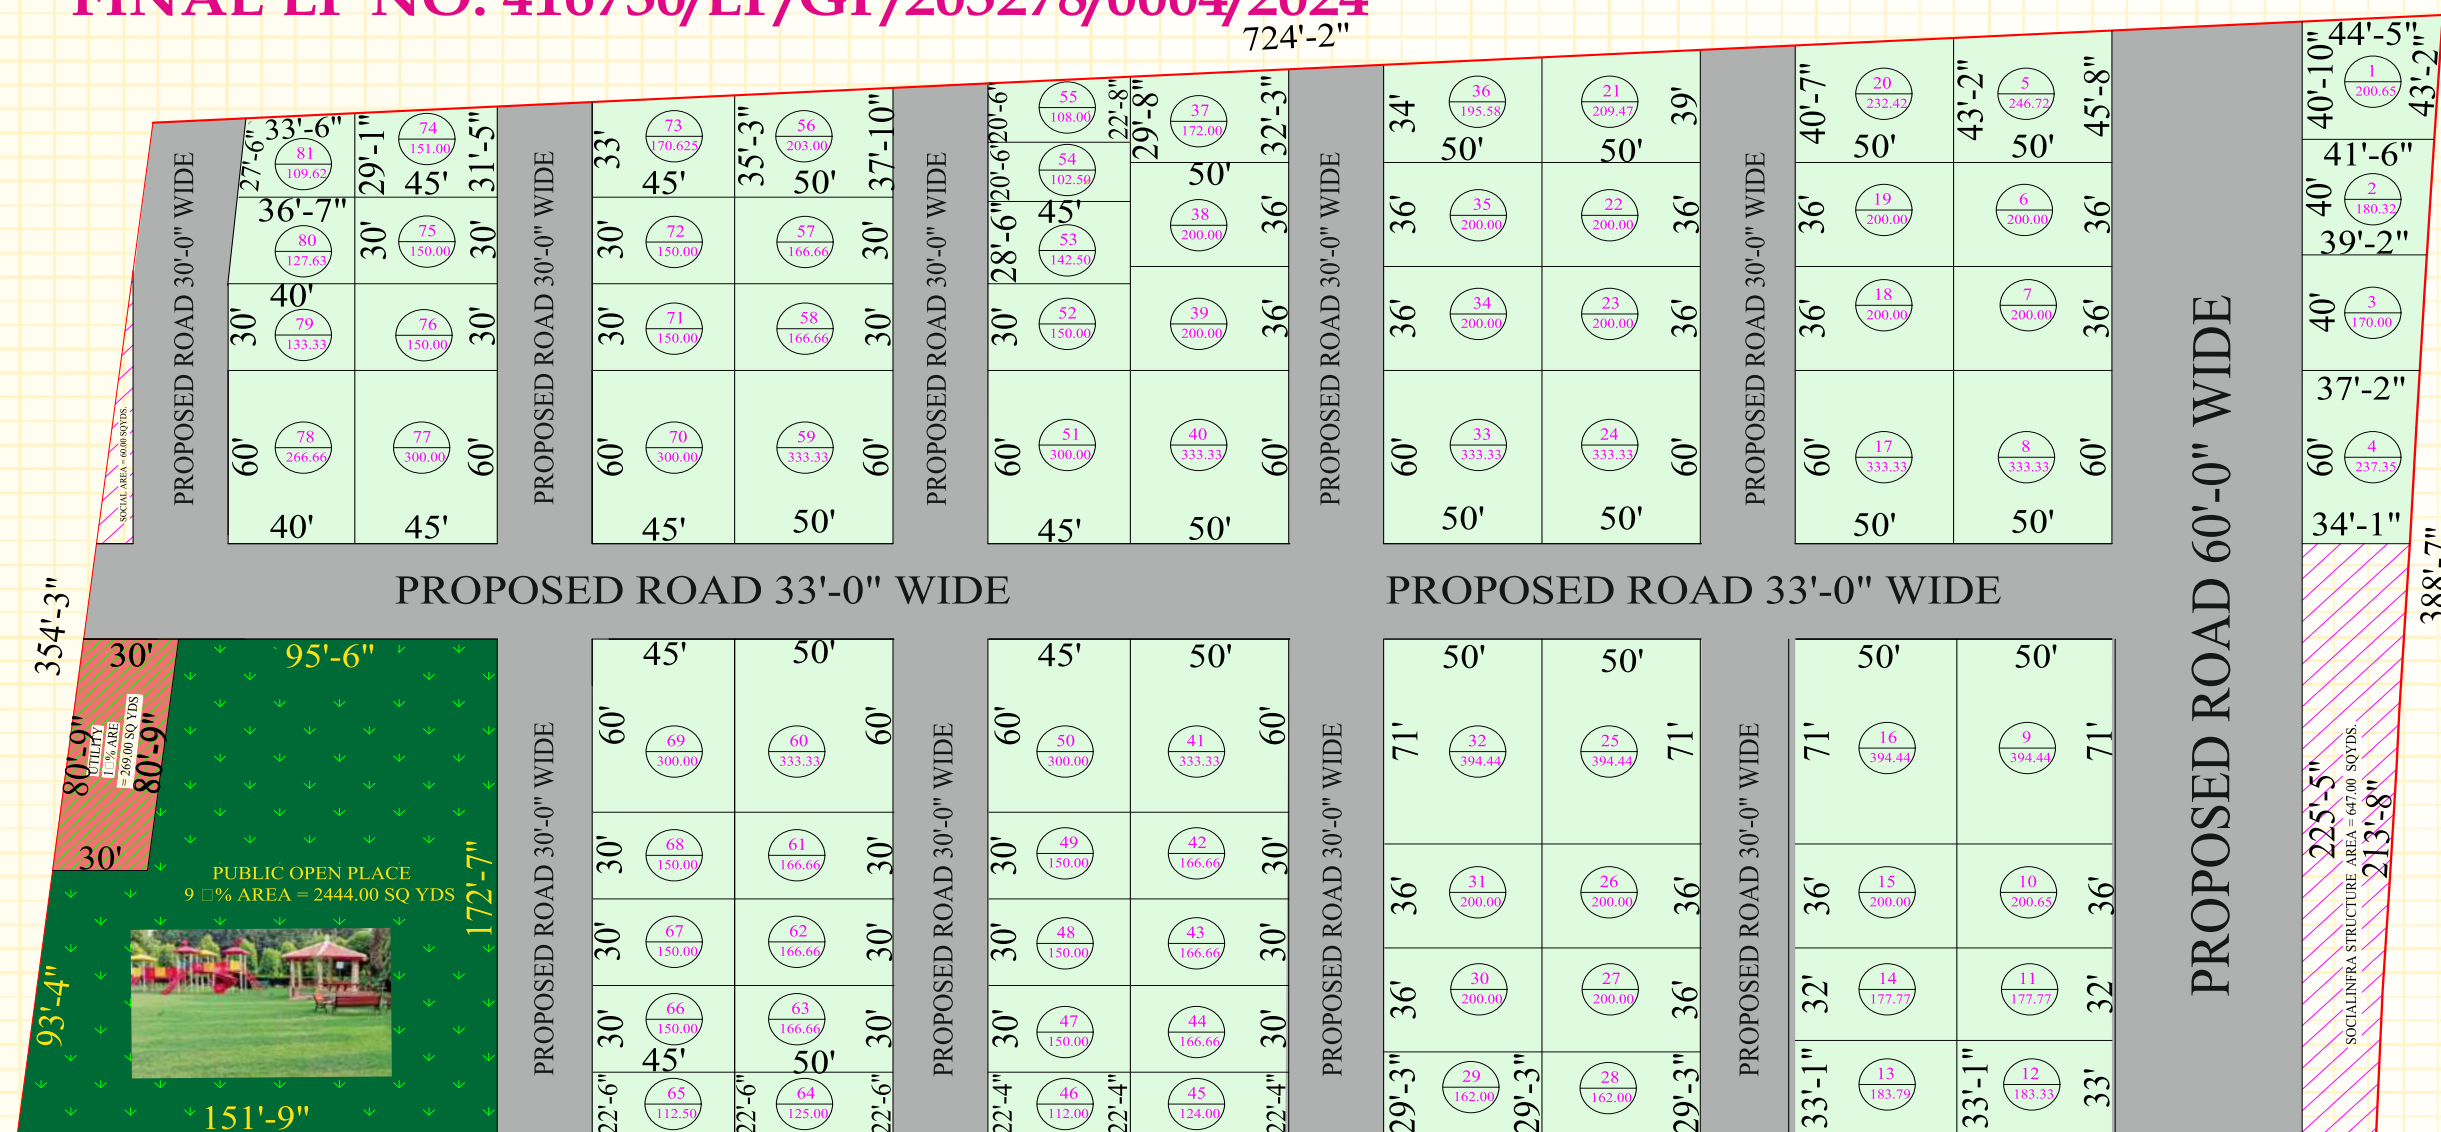

745'-2"

TOTAL LAND AREA = 6 ACRE

TOTAL PLOTTED AREA = 16807.71 SQ YDS. (57.87%)

SOCAIL INFRA STRUCTURE AREA = 708.50 SQ YDS. (2.44%)

TOTAL OPEN PLACE AREA = 2710.00 SQ YDS. (10.00%)

TOTAL ROADS AREA = 8813.79 SQ YDS. (29.69%)

TOTAL LAND AREA = 29040.00 SQ YDS. (100%)



TG RERA No. PO1400009060



EXISTING ROAD 50'-0" WIDE



HYDERABAD

200'-0" WIDE ROAD

BANGALORE